




配置図 1/20

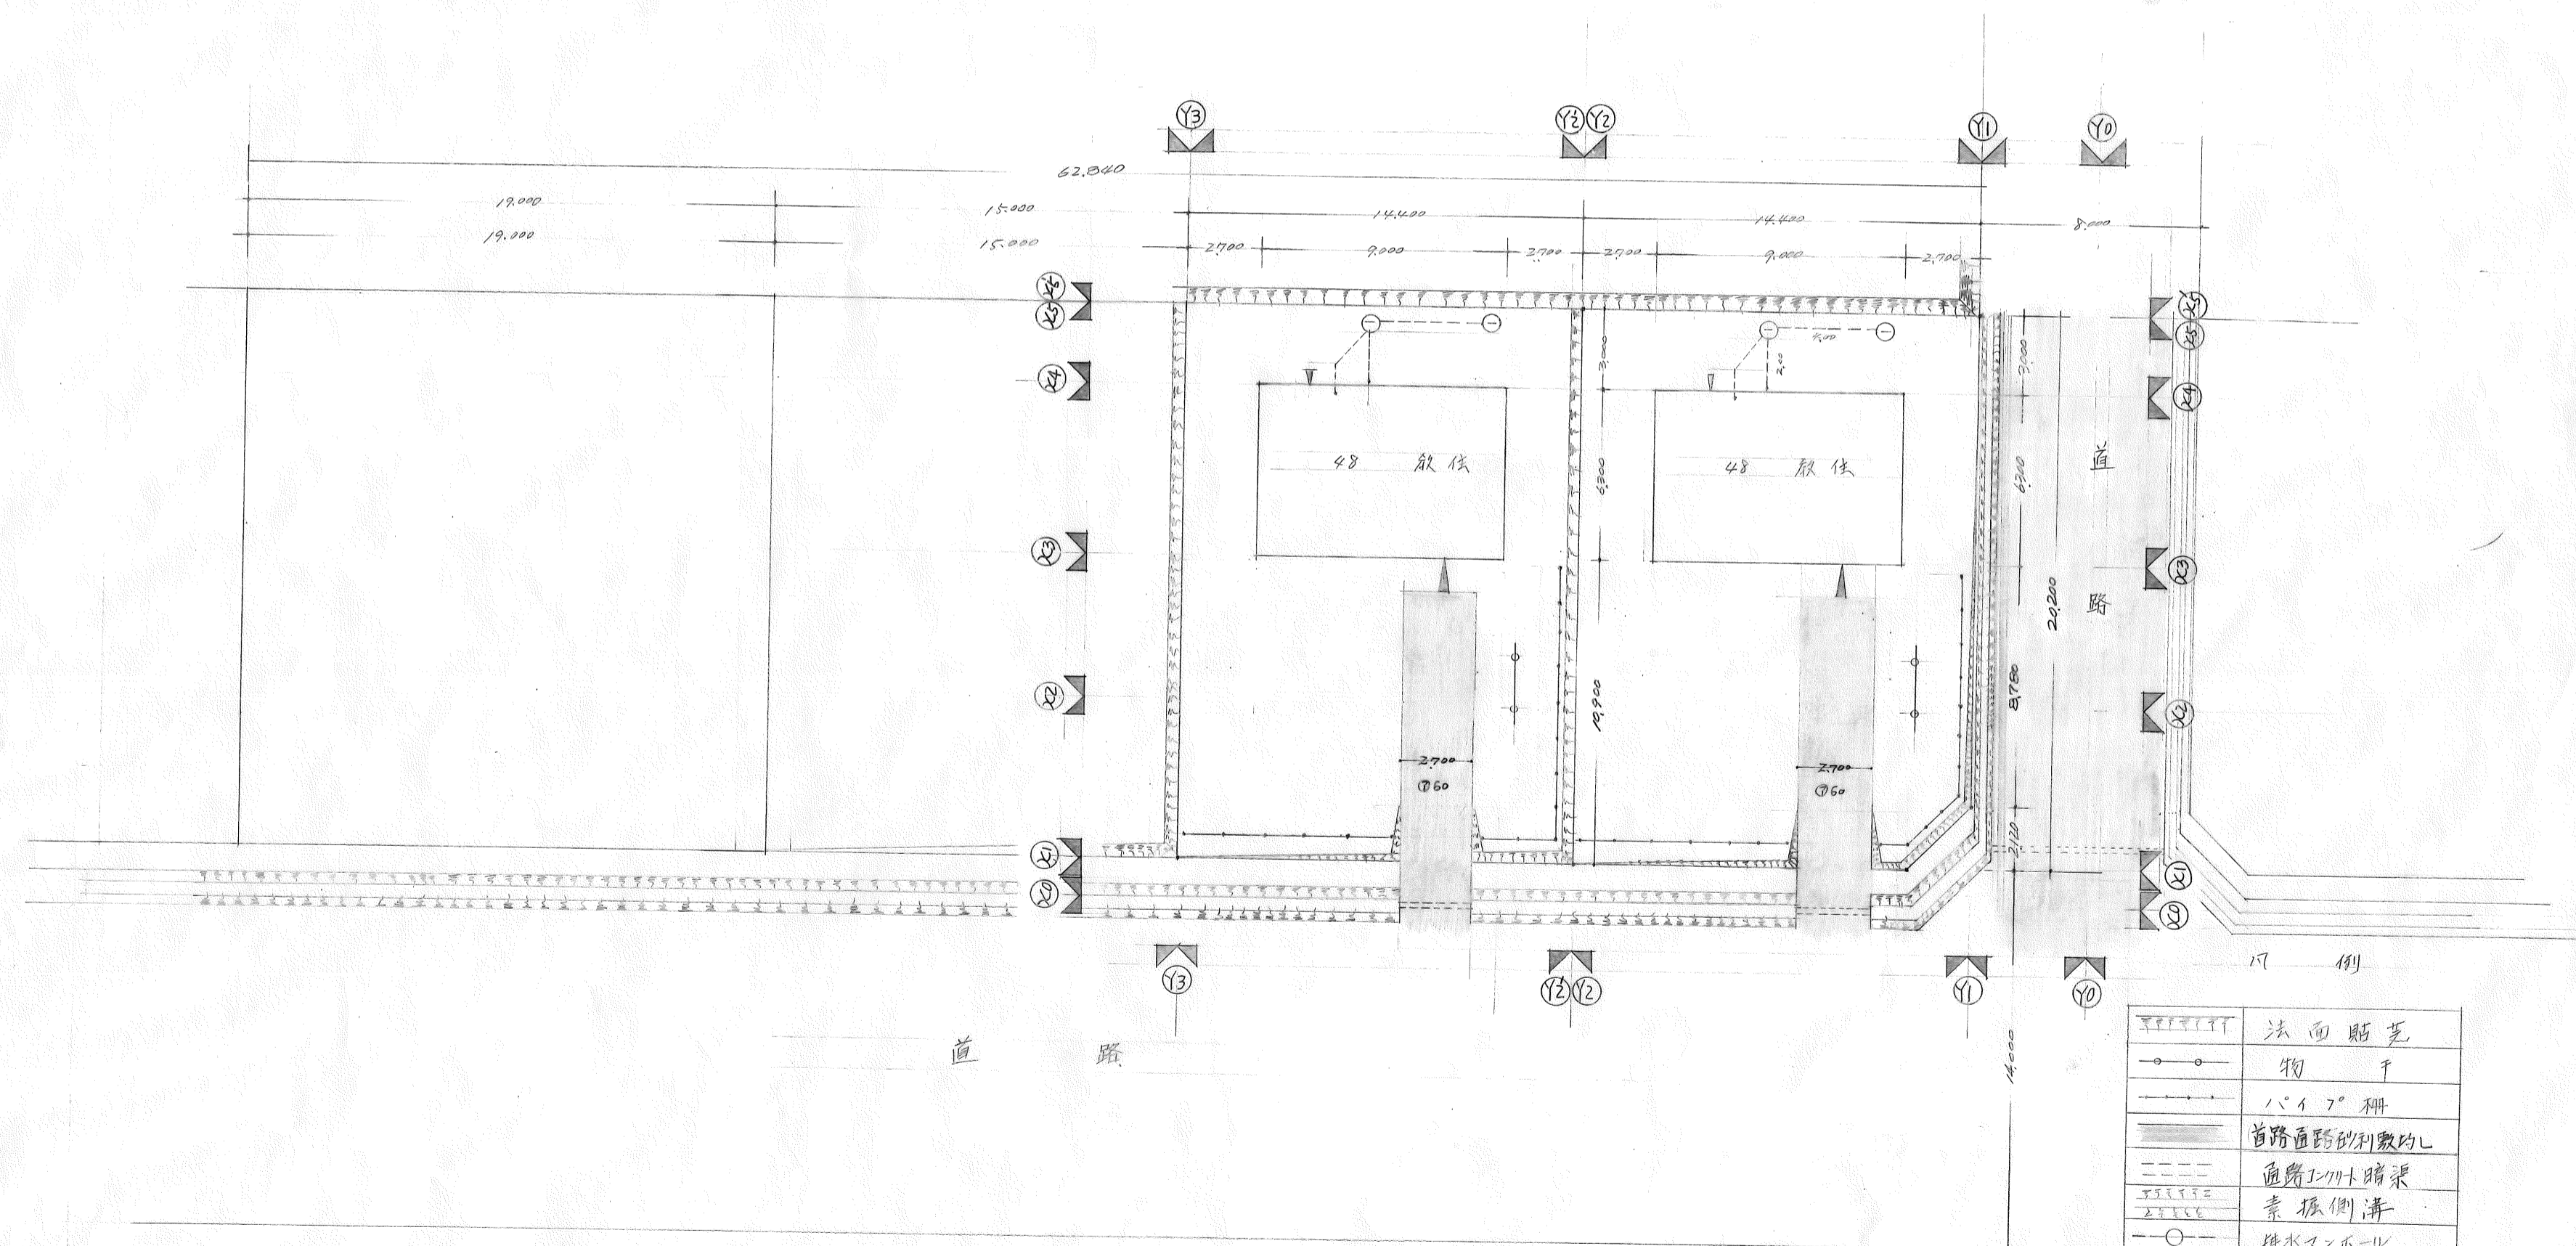


	法面貼芝
	物干
	パイプ柵
	首路通路砂利敷均し
	通路工用排水
	豪根側溝
	排水マンホール

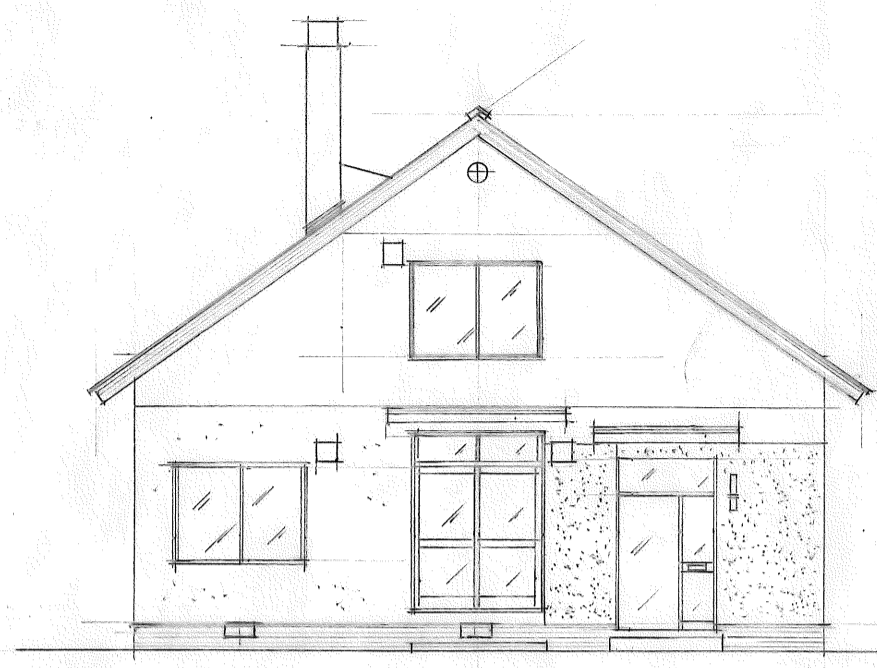


立面圖 正面 S=1/100

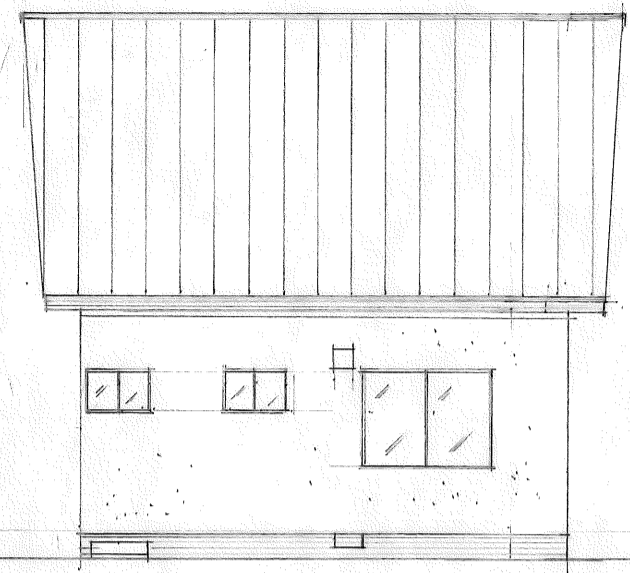


立面圖 右側面 S=1/100

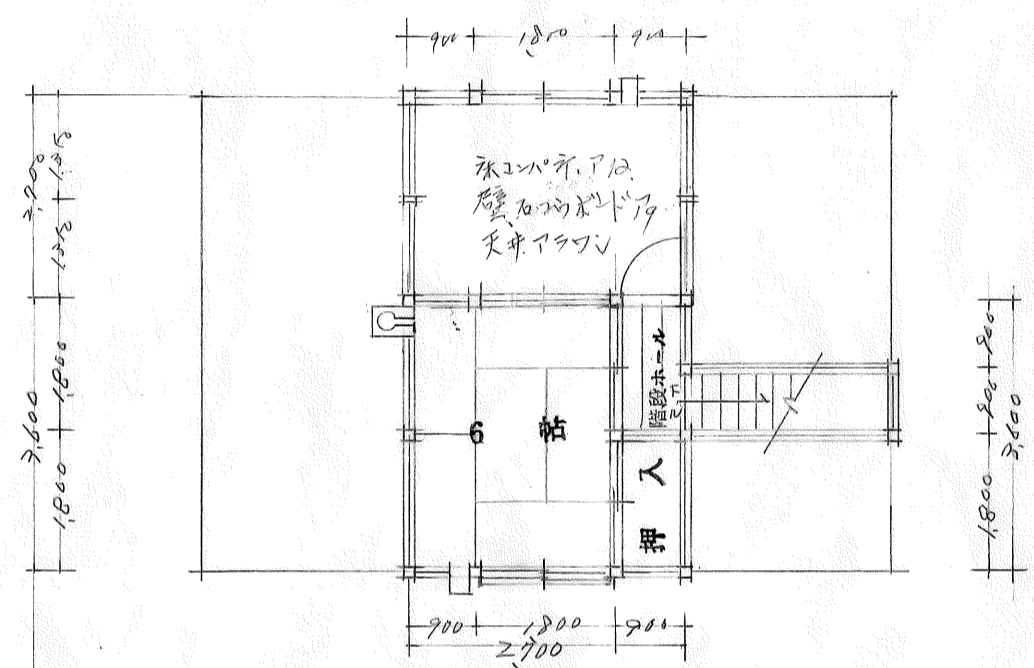


2階平面圖 S=1/100
床面積 15.39 M²

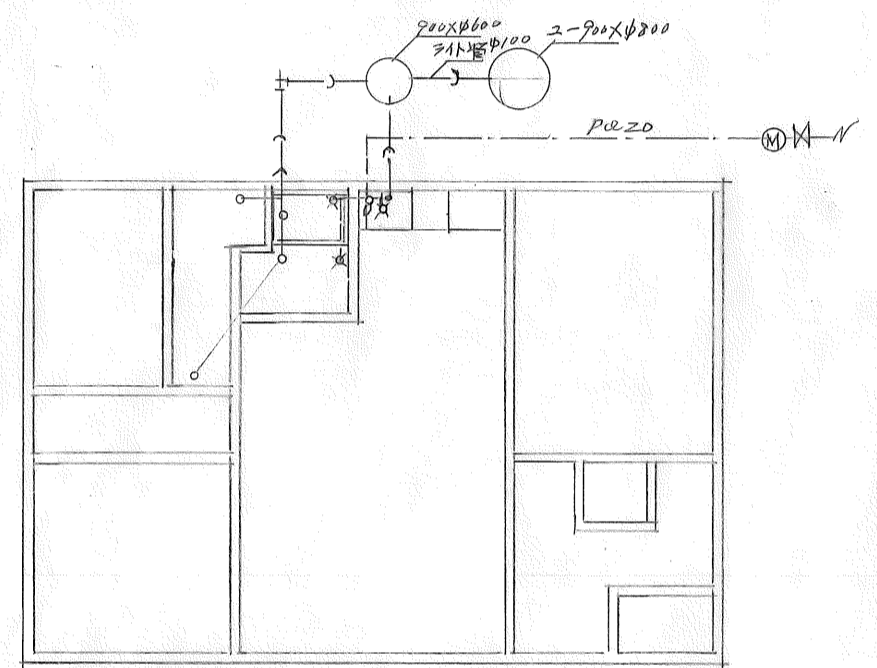


給排水設備 S=1/100

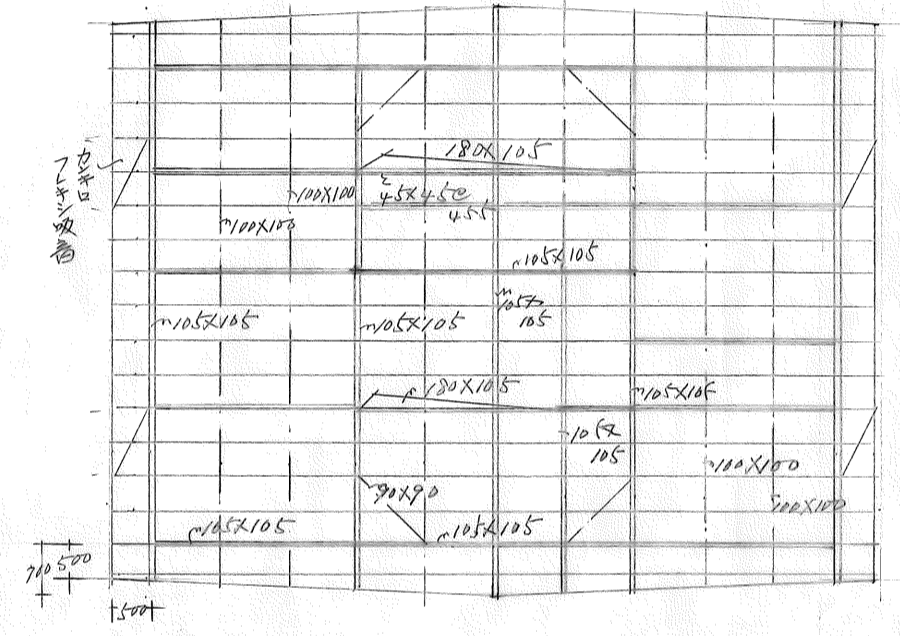


小屋伏図 S=1/100

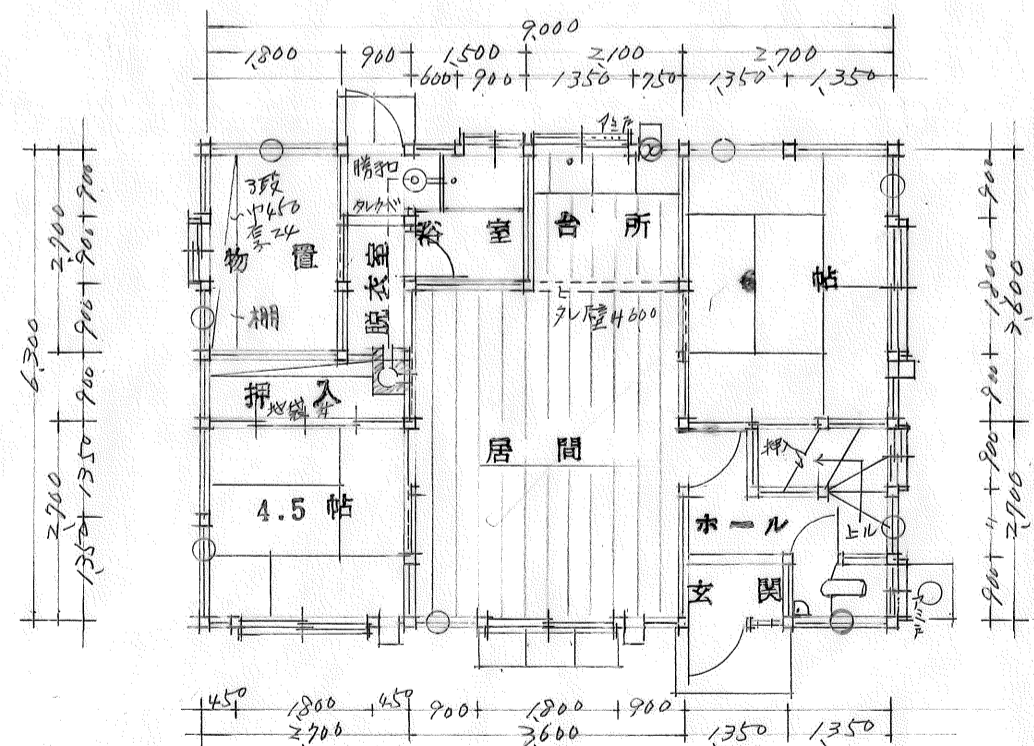


1階平面圖	S=1/100
建築面積	56.7 M ²
床面積	56.7 "
延面積	72.07 "

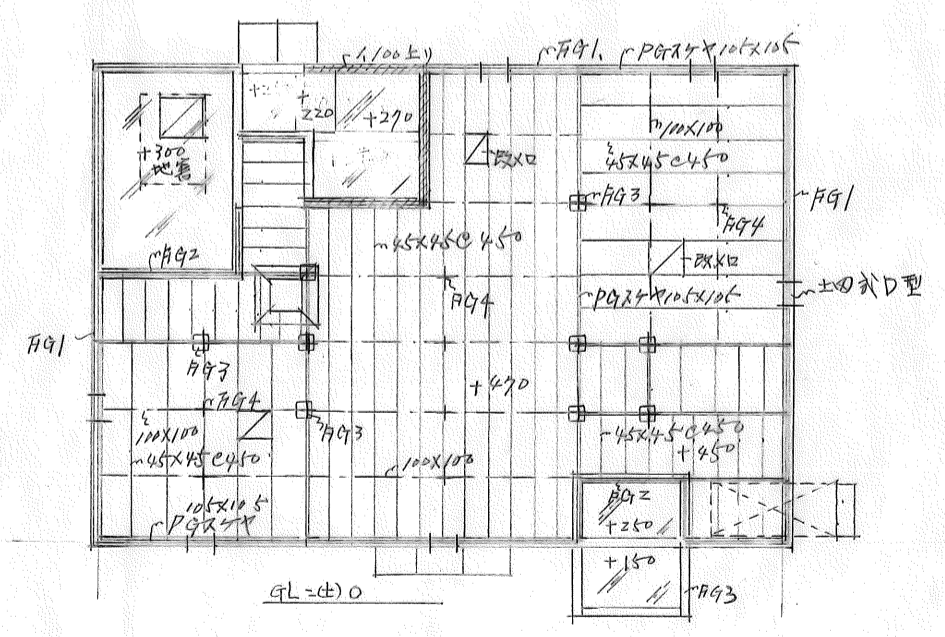


基礎伏図床組図 S=1/100

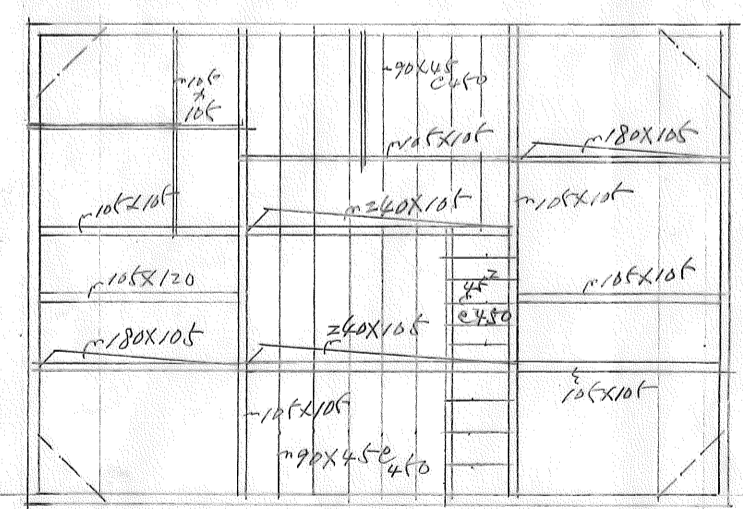


2階梁伏図床組図 S=1/100

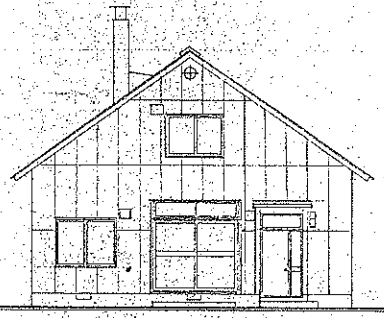


立面图正面 1/60

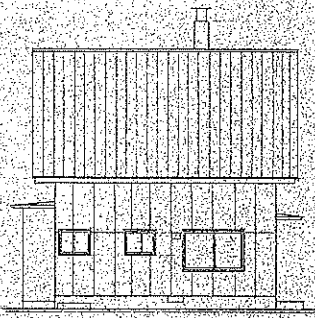


立面图左侧面 1/60

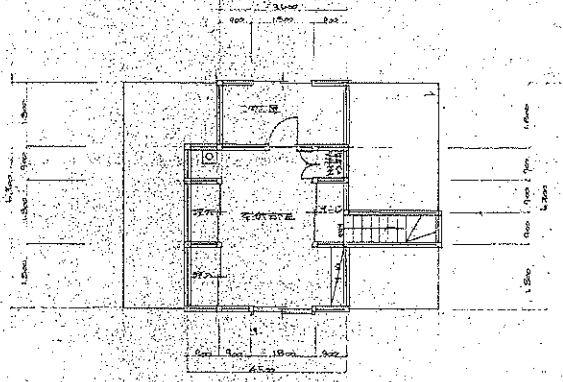


2层平面图 1/60

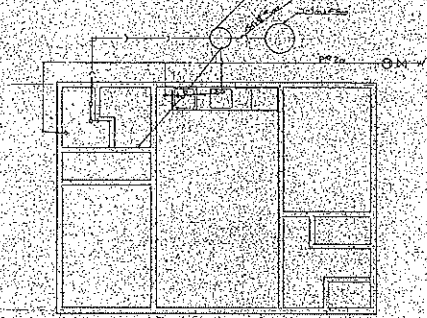


给排水设备图 1/60

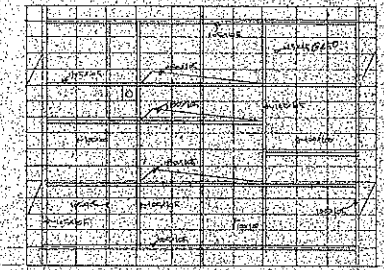


小屋伏图 1/60

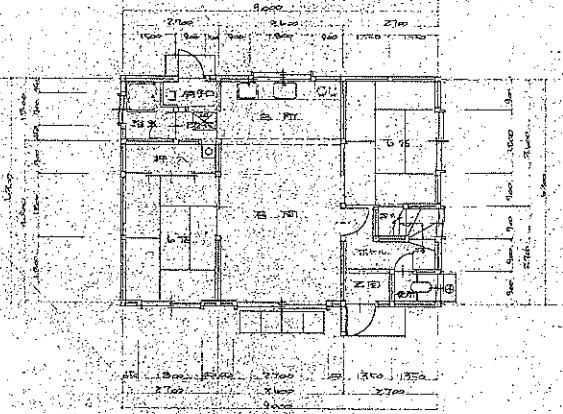

1层平面图 1/60

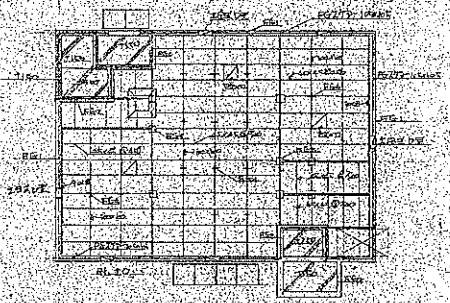

基础伏图
床组图 1/60

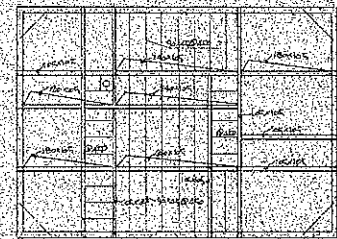

2层梁伏图床组图 1/60

工程名称	芽室町役場新築計画 農家要係	设计者	昭和 年 月 日	比例尺	1/60	图例	明和	表	册	卷	册	张	数	7
------	----------------	-----	----------	-----	------	----	----	---	---	---	---	---	---	---