



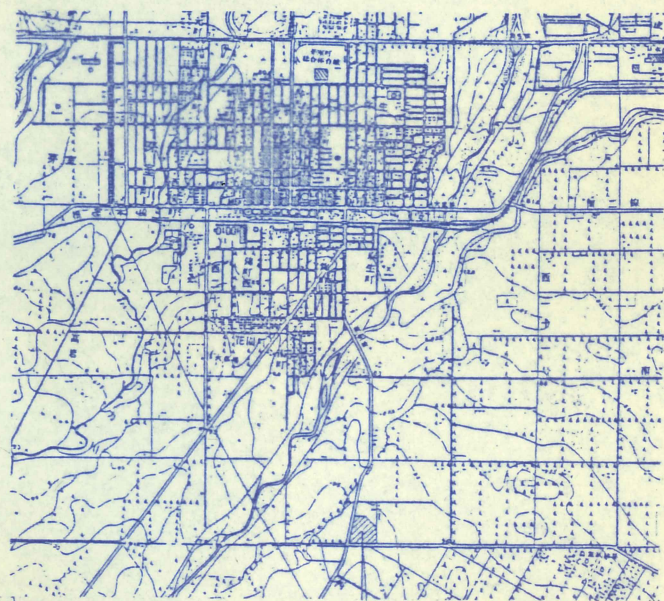


用地地：四野部芽室町新生南6番25番地



案内図

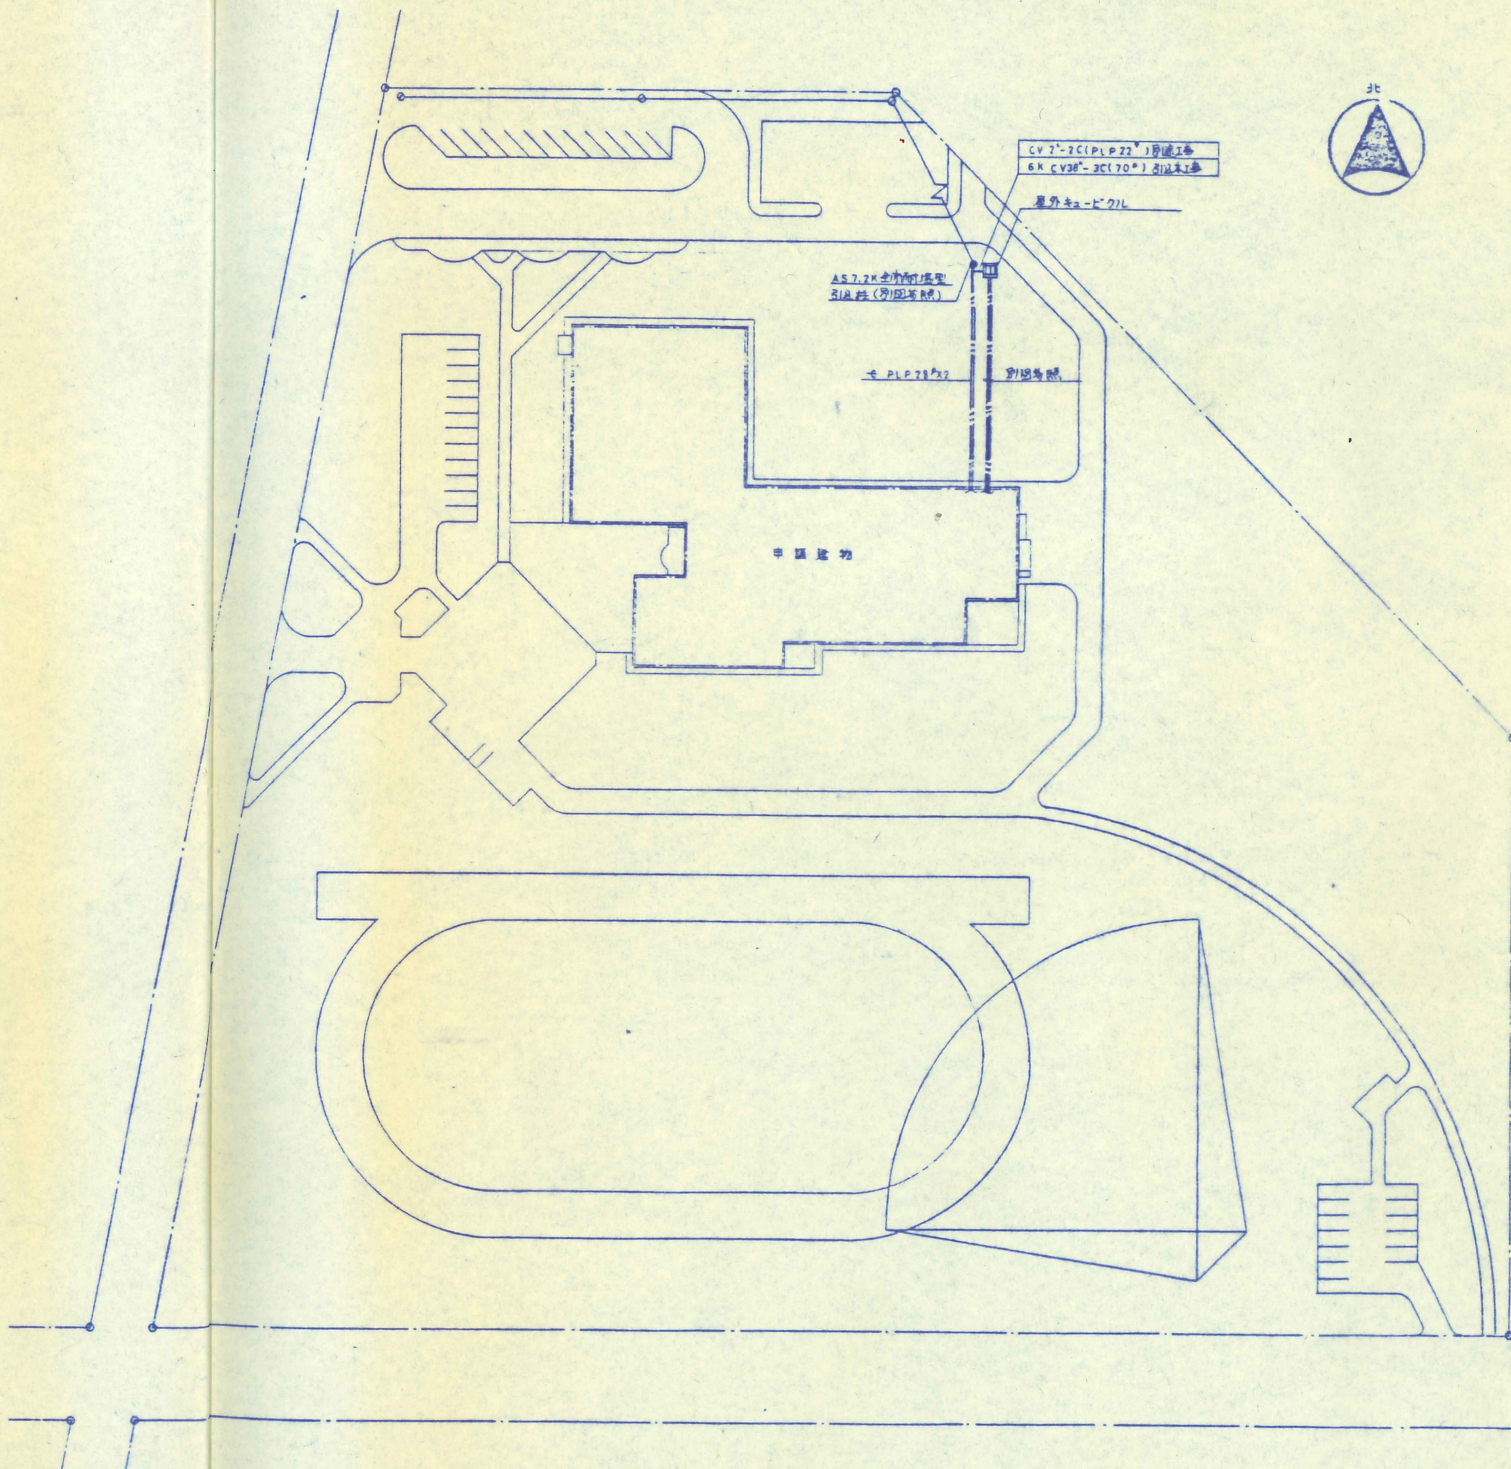



外構図

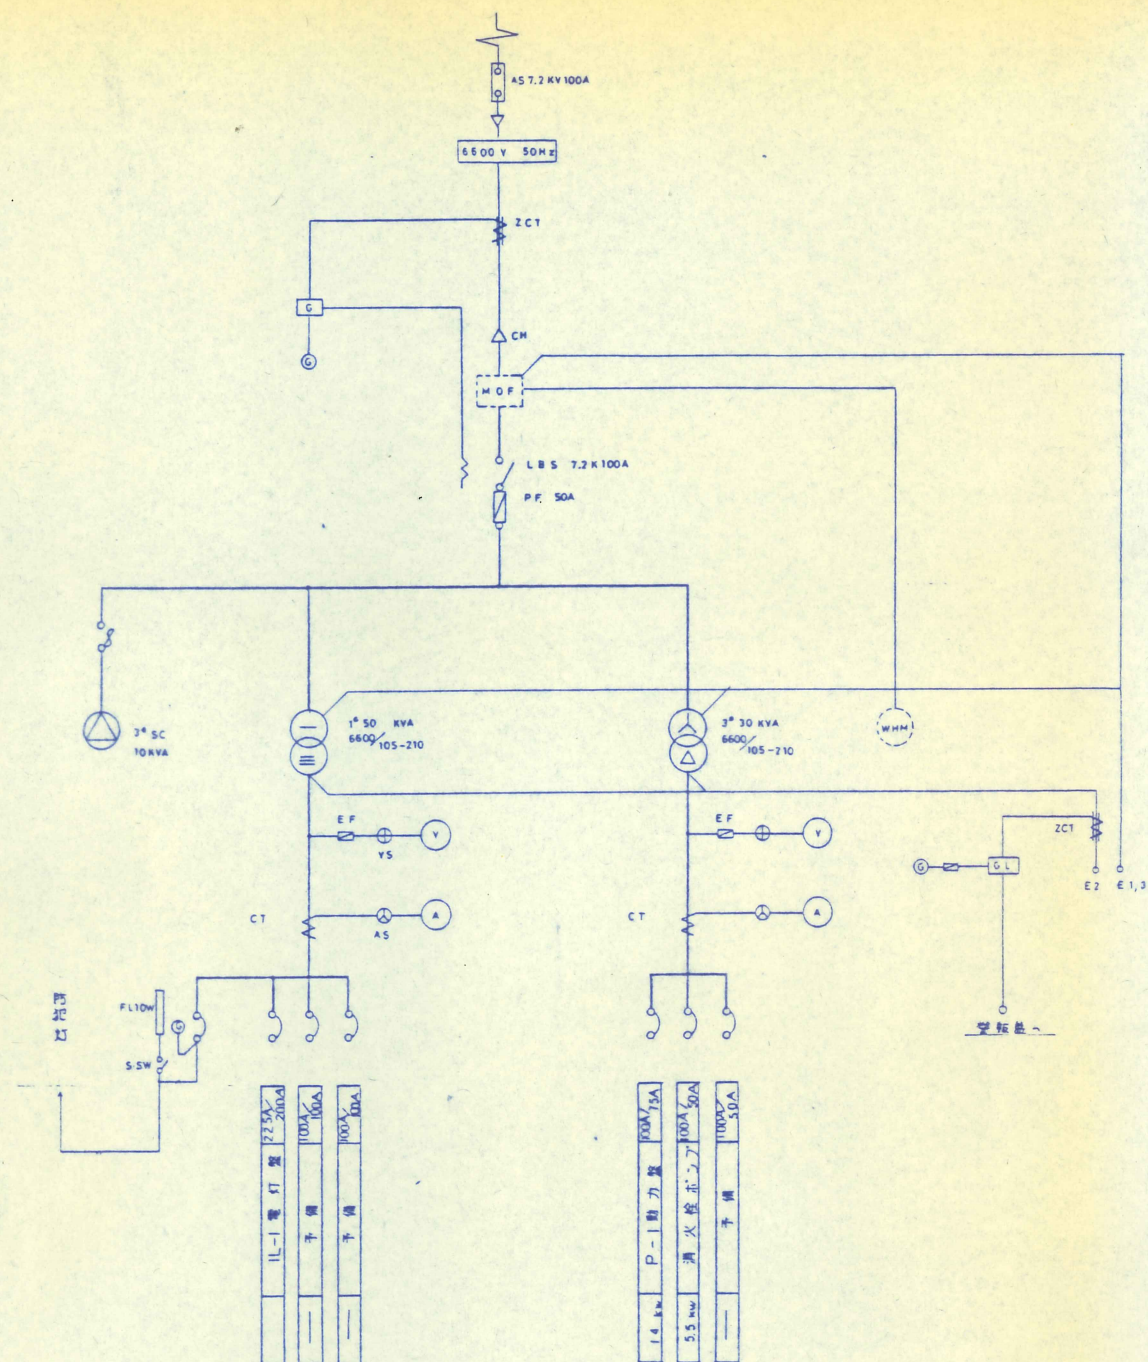



キュービクル単線結線図





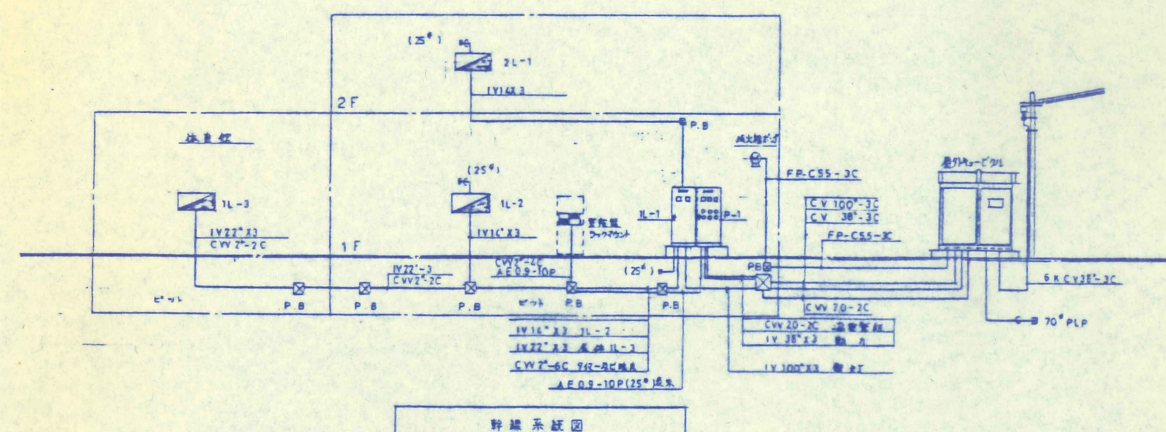
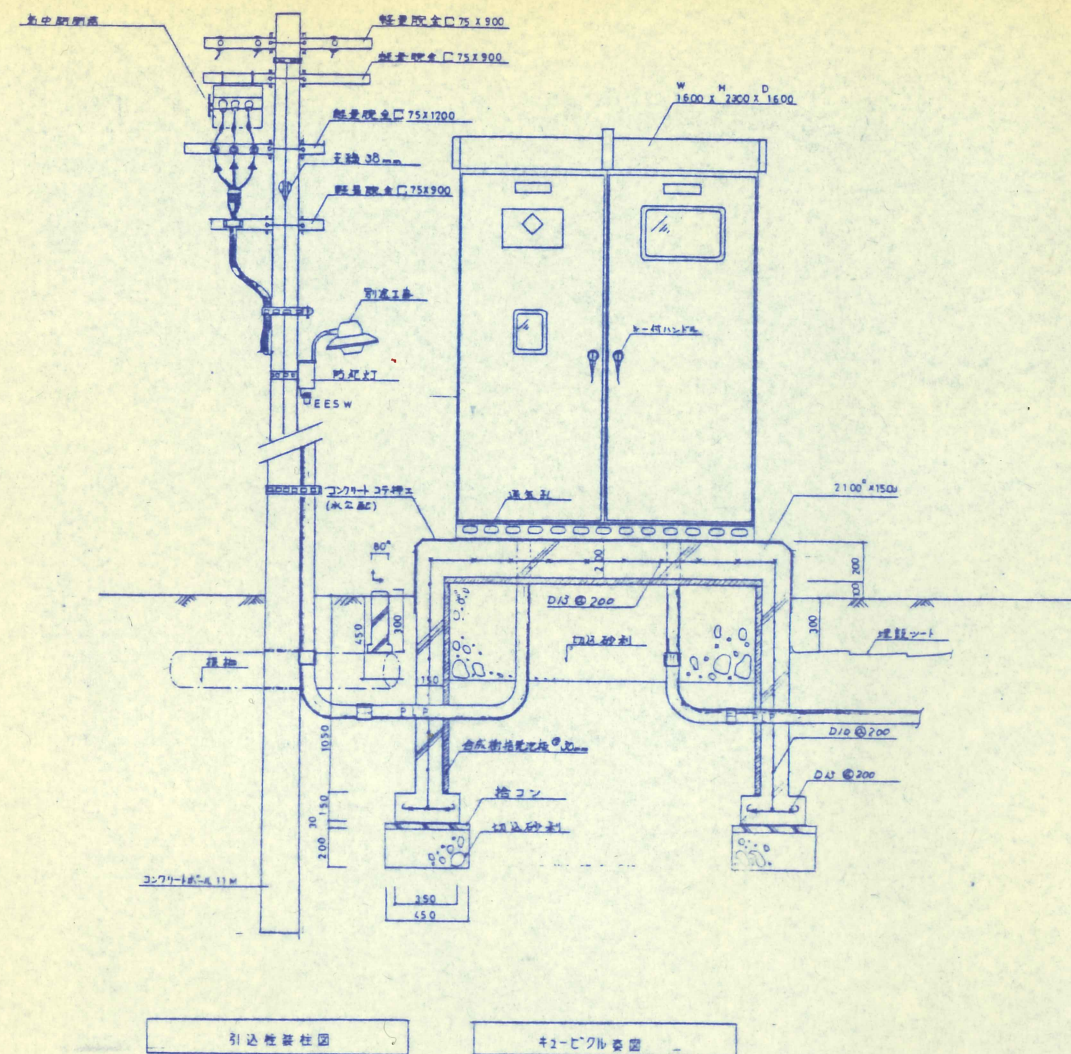












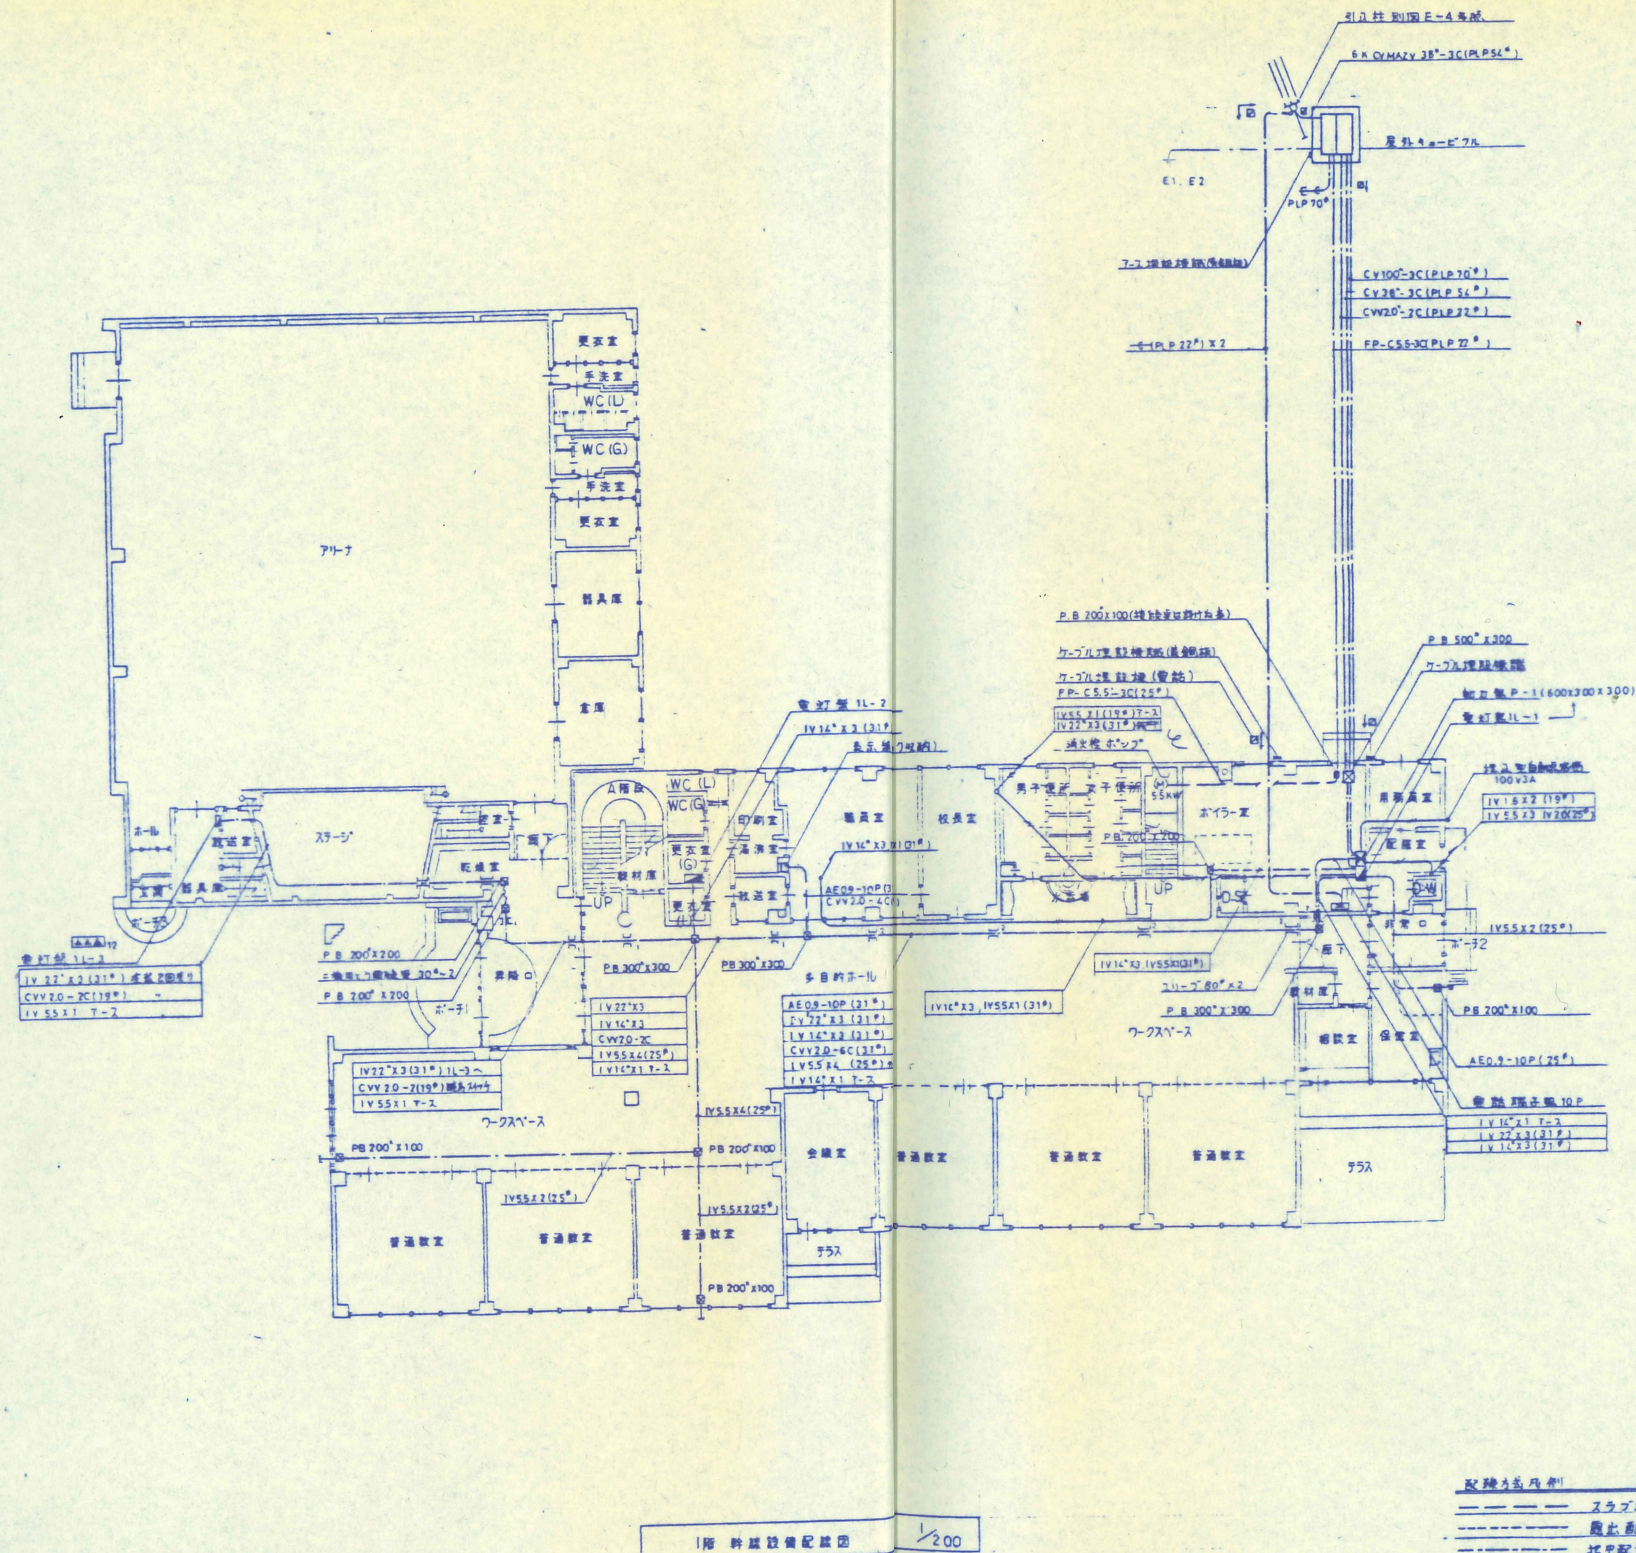






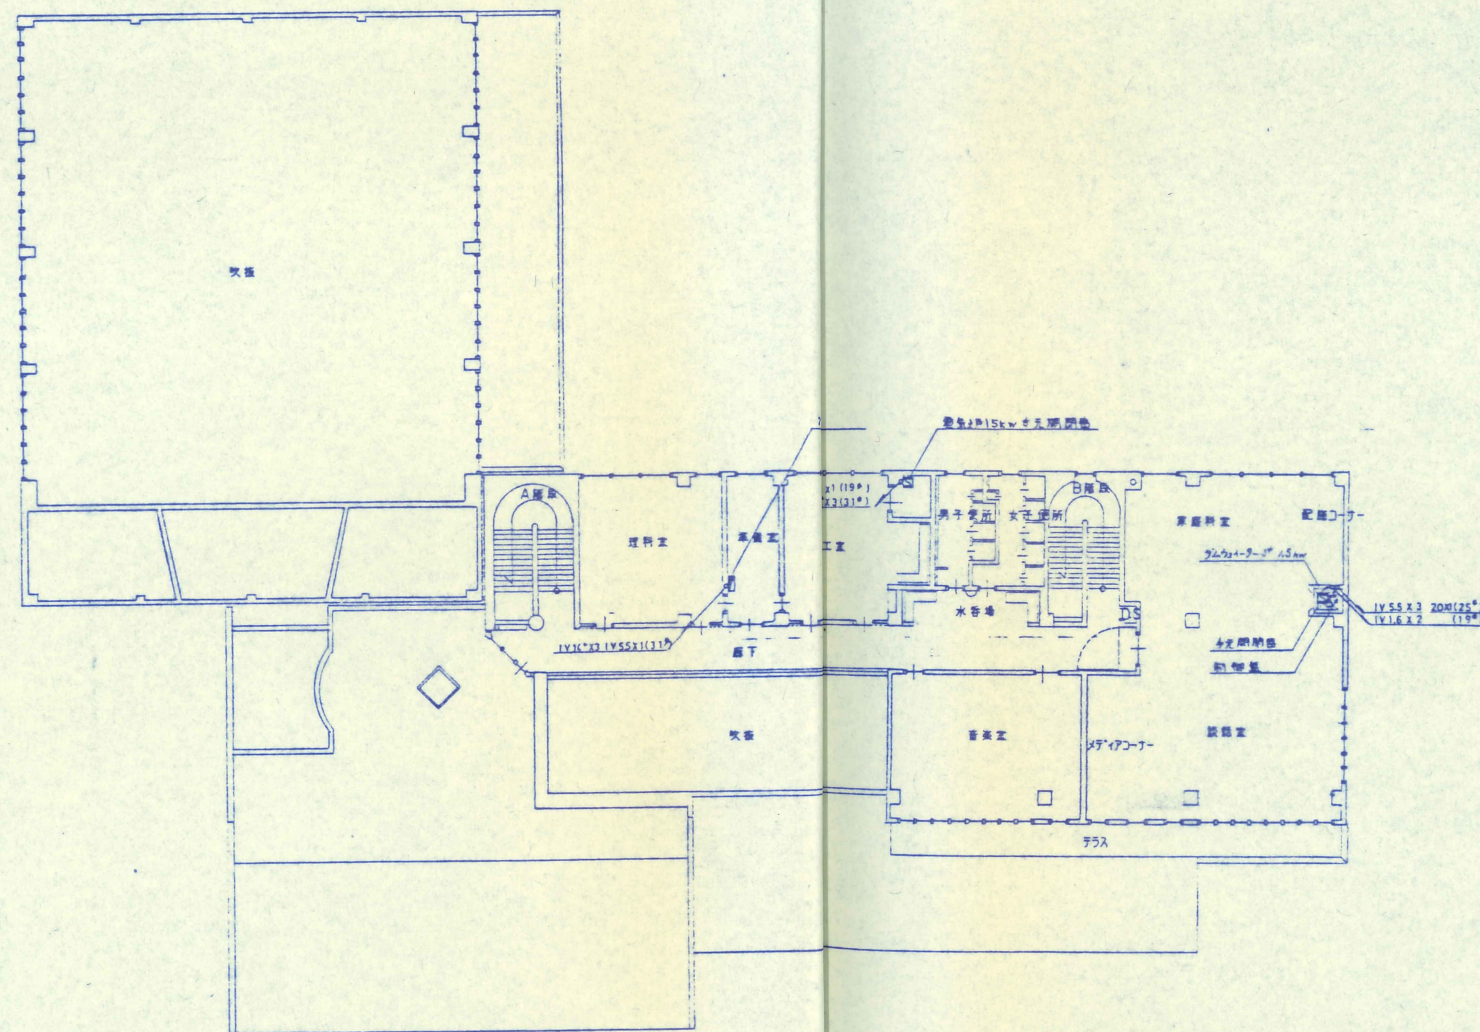


2階 廊下設備配置図 1/200

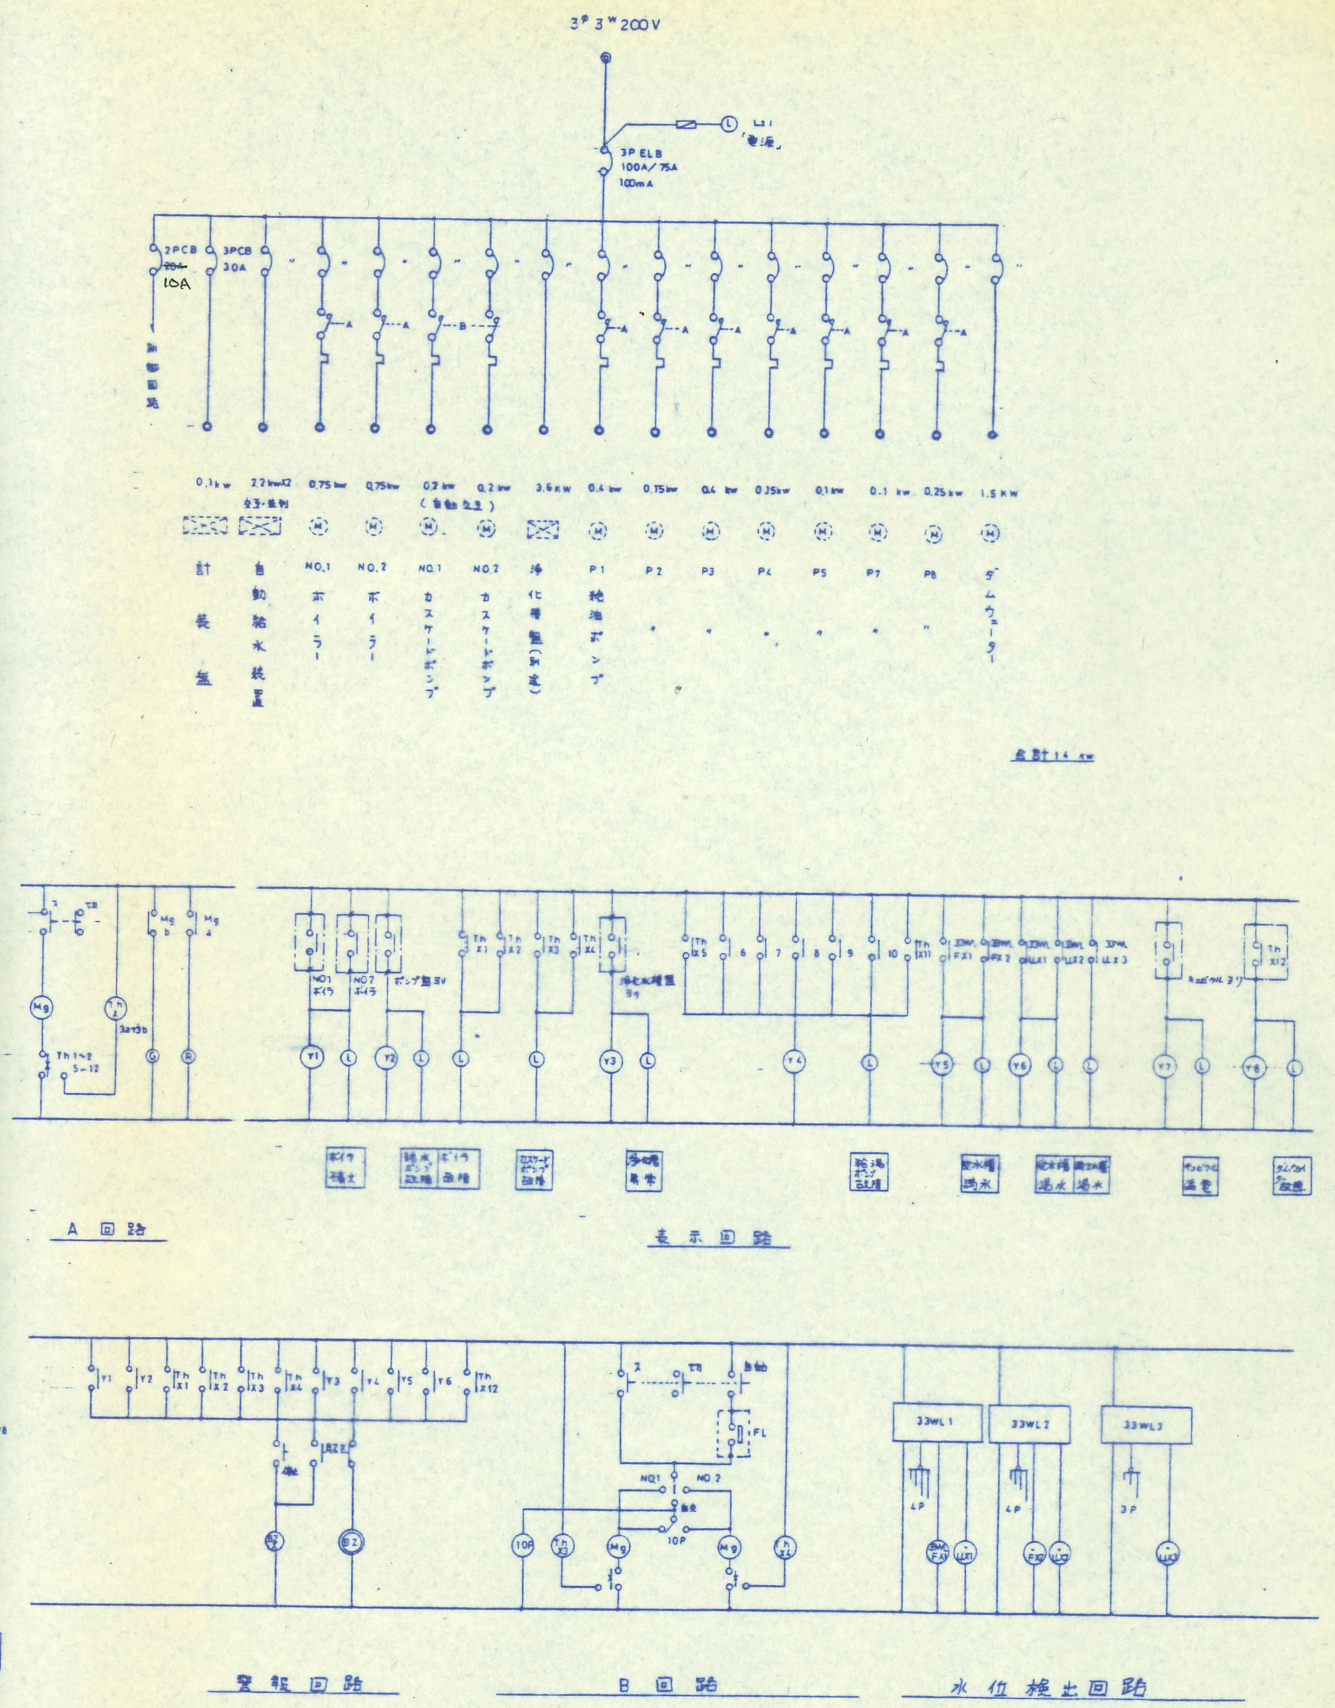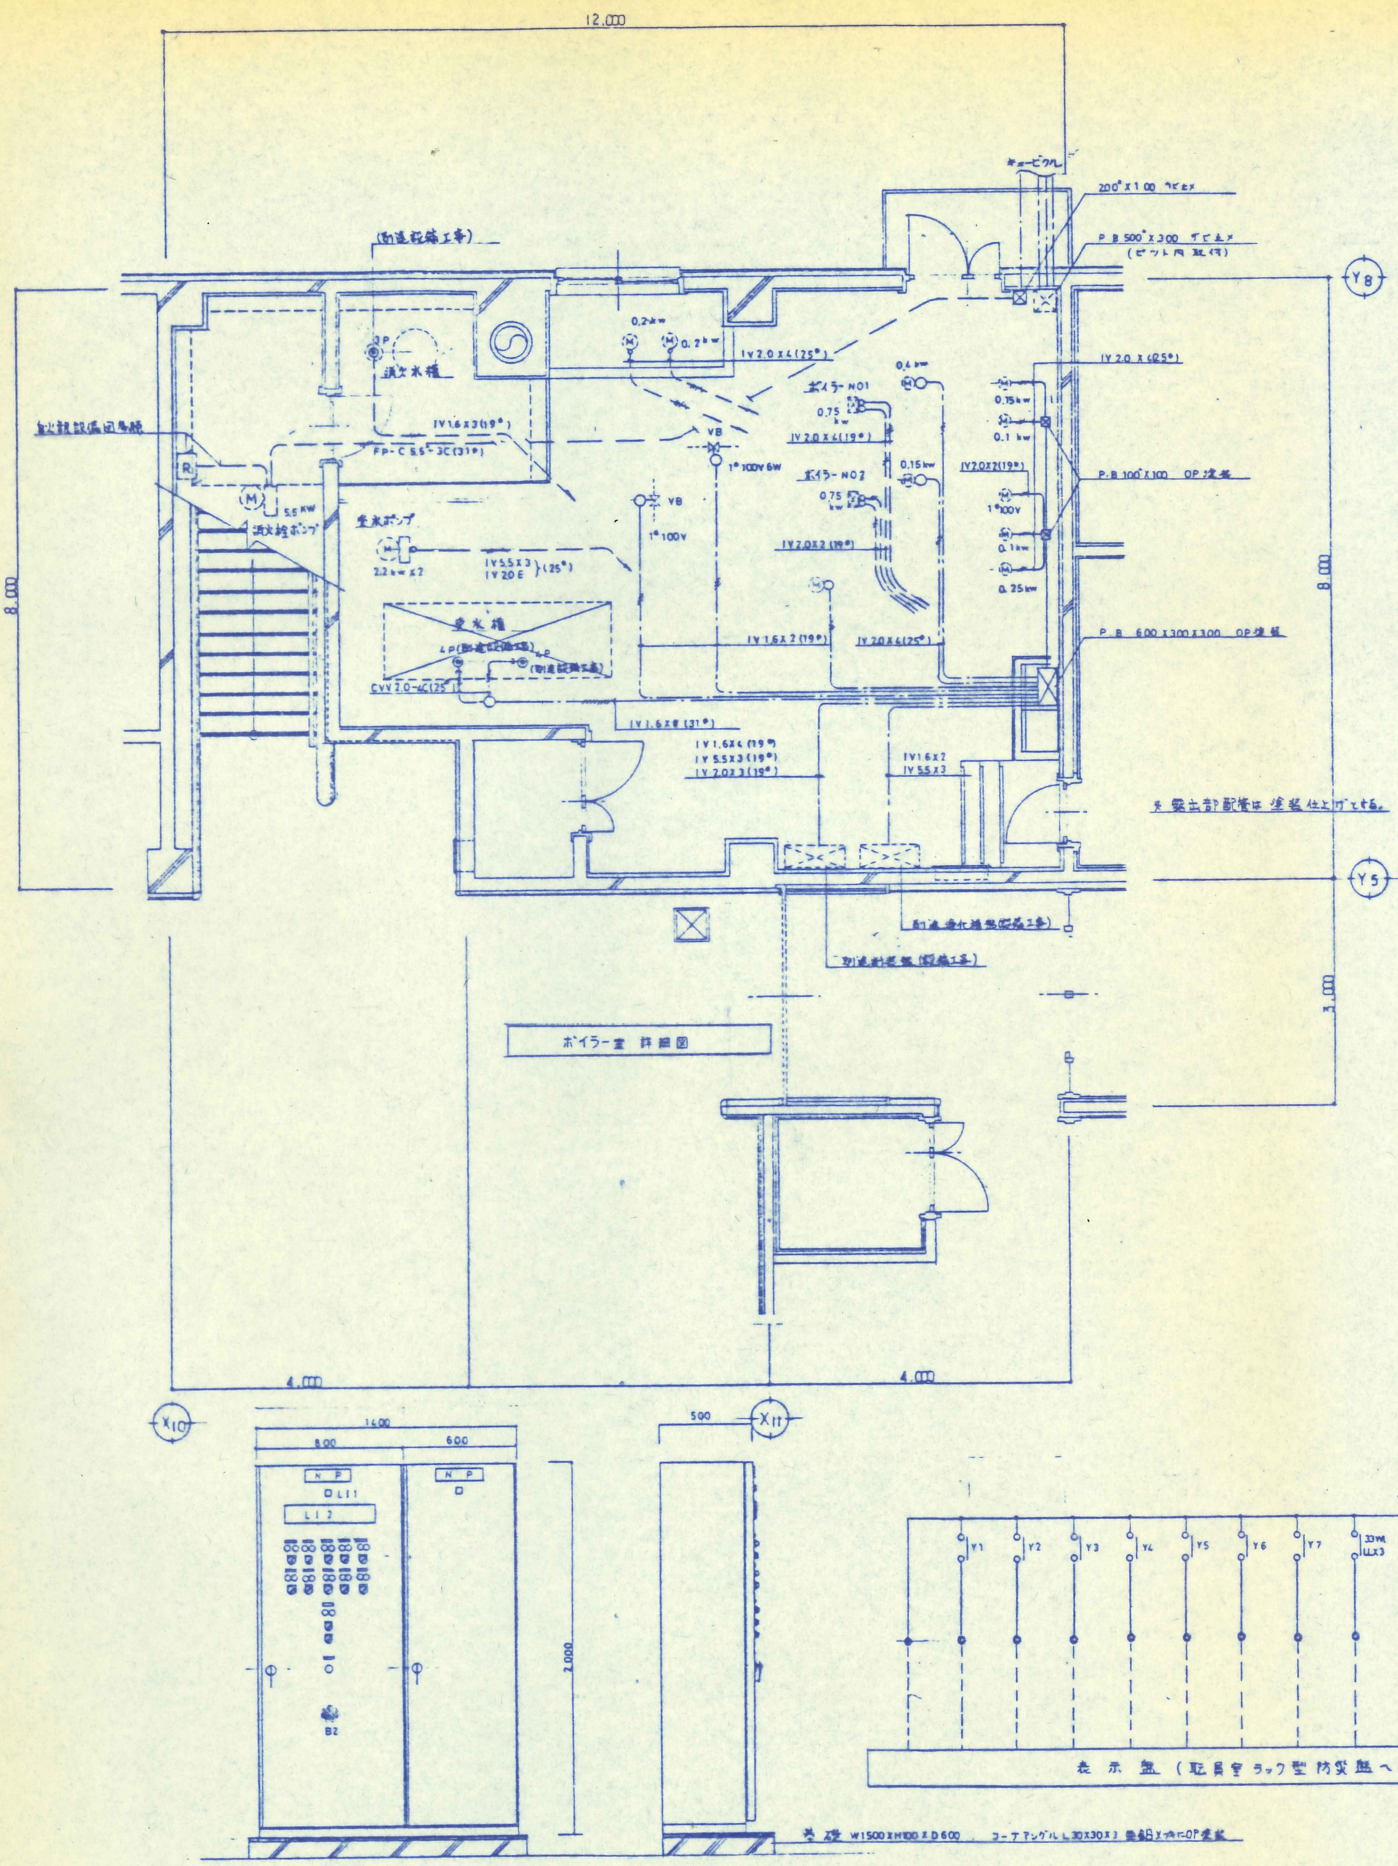

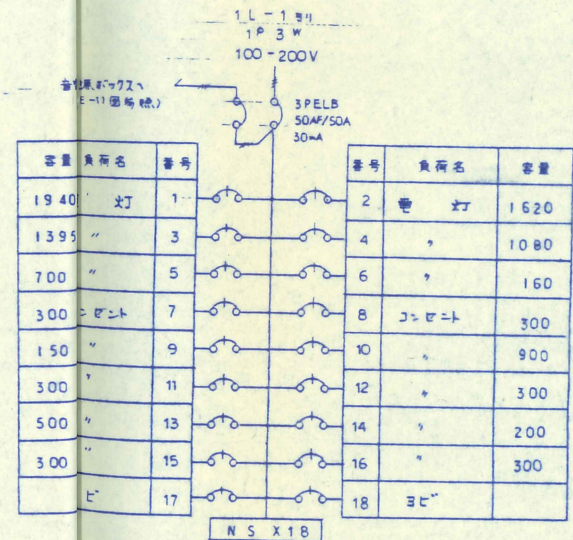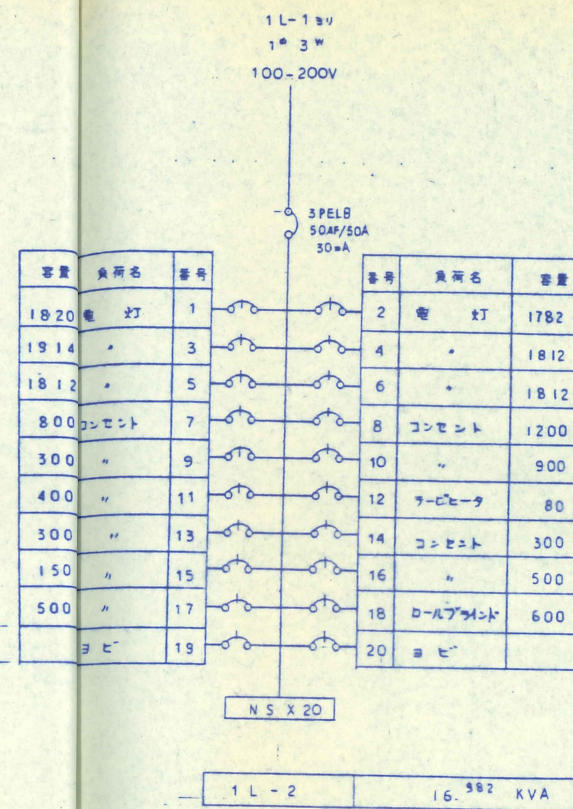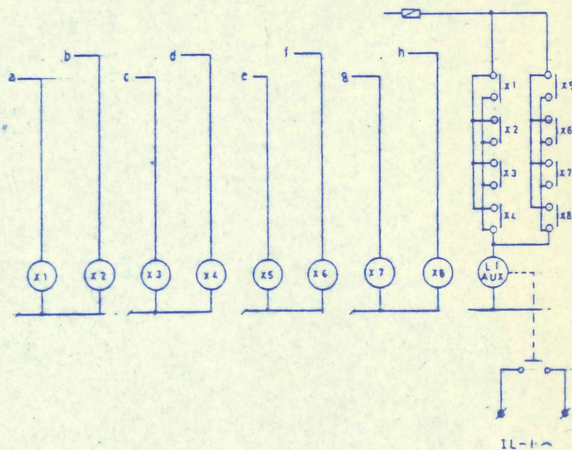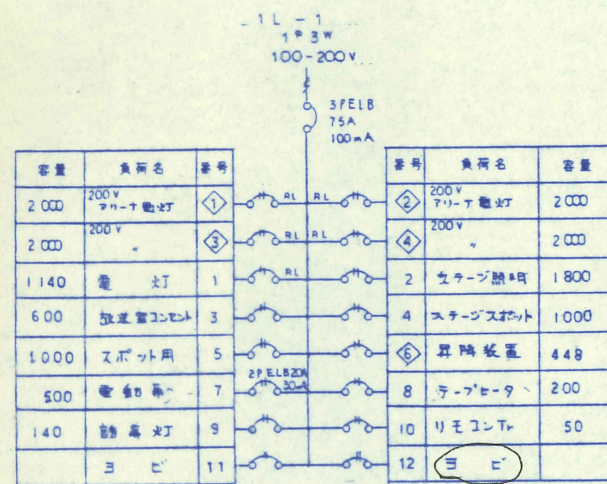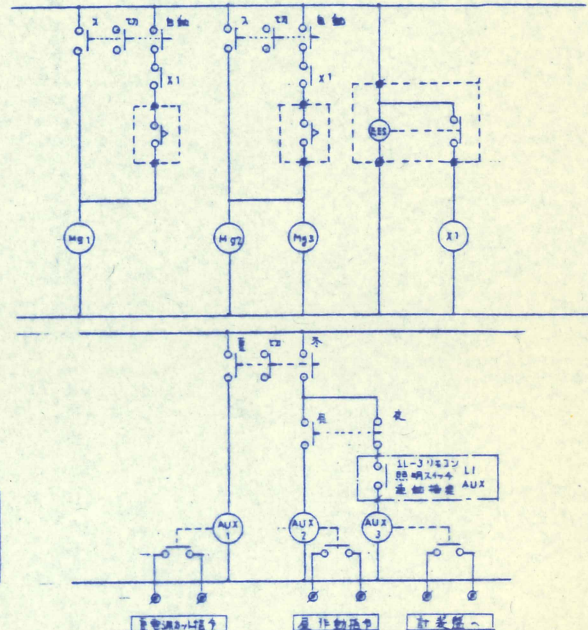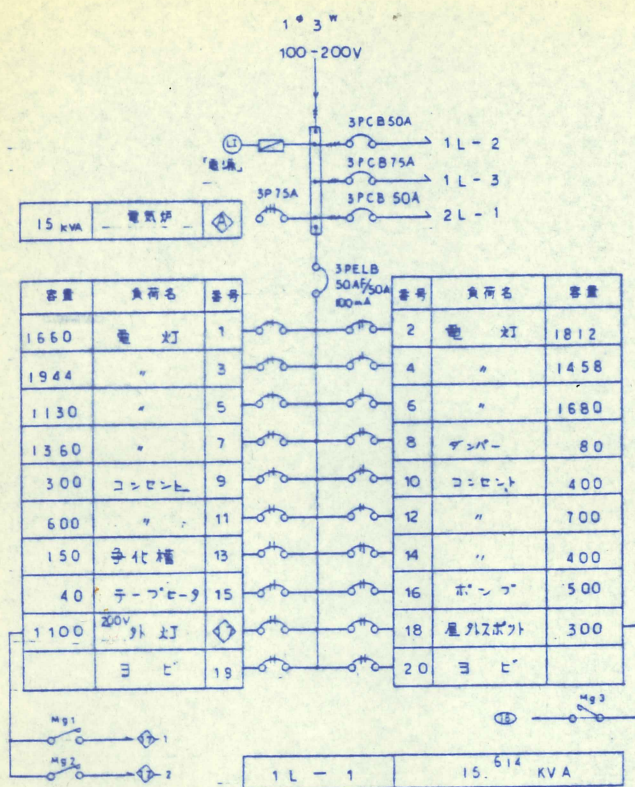

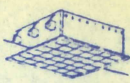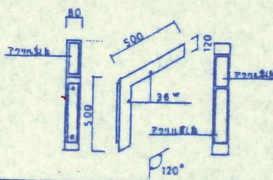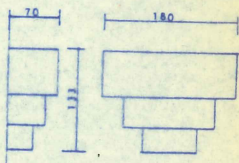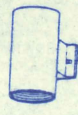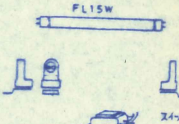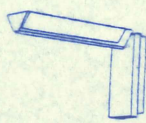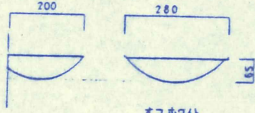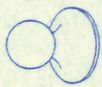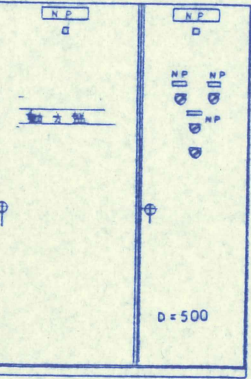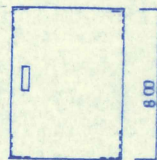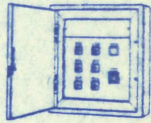A FL 40W X 2 狭光束 12°光角 15° 	B FL 40W X 2 2重辺 12°光角 15° 	C FL 36W X 3 ツイン1 
D 36 W ツイン1 X 2 	E ボーム球 150W 	F IL 60W X 1  D50-3052 同等品以上
G IL 150W X 1 防氷 	H 500W 取付金具品 	I FL 15W X 2  別添地視板 2重辺 (4 重辺付)
J 28 W ツイン1 X 1 	K IL 40W X 1 ミニクワゴンDL 	L FL 110W X 1 2重辺 
M IL 60W X 1  D50-3032 同等品以上	N IL 40W X 1 ボール球 	O IL 150W X 2 防氷 
1400 600  D=500 600 800  FL 20W X 1 埋込防曇灯 SH1-FB10-201 取付品 可-14寸   1 L - 1 1L-2,3, 2L-1 昇降式露作機		

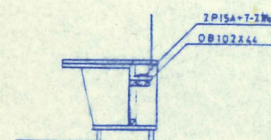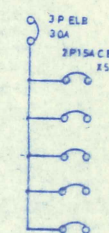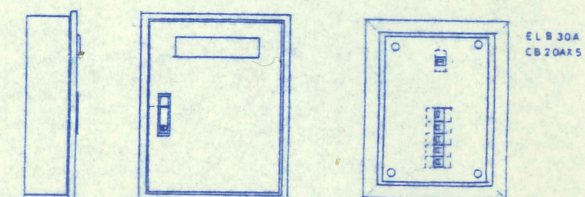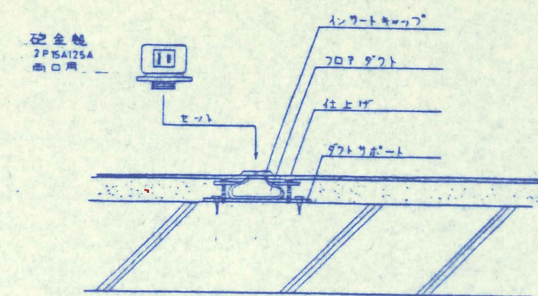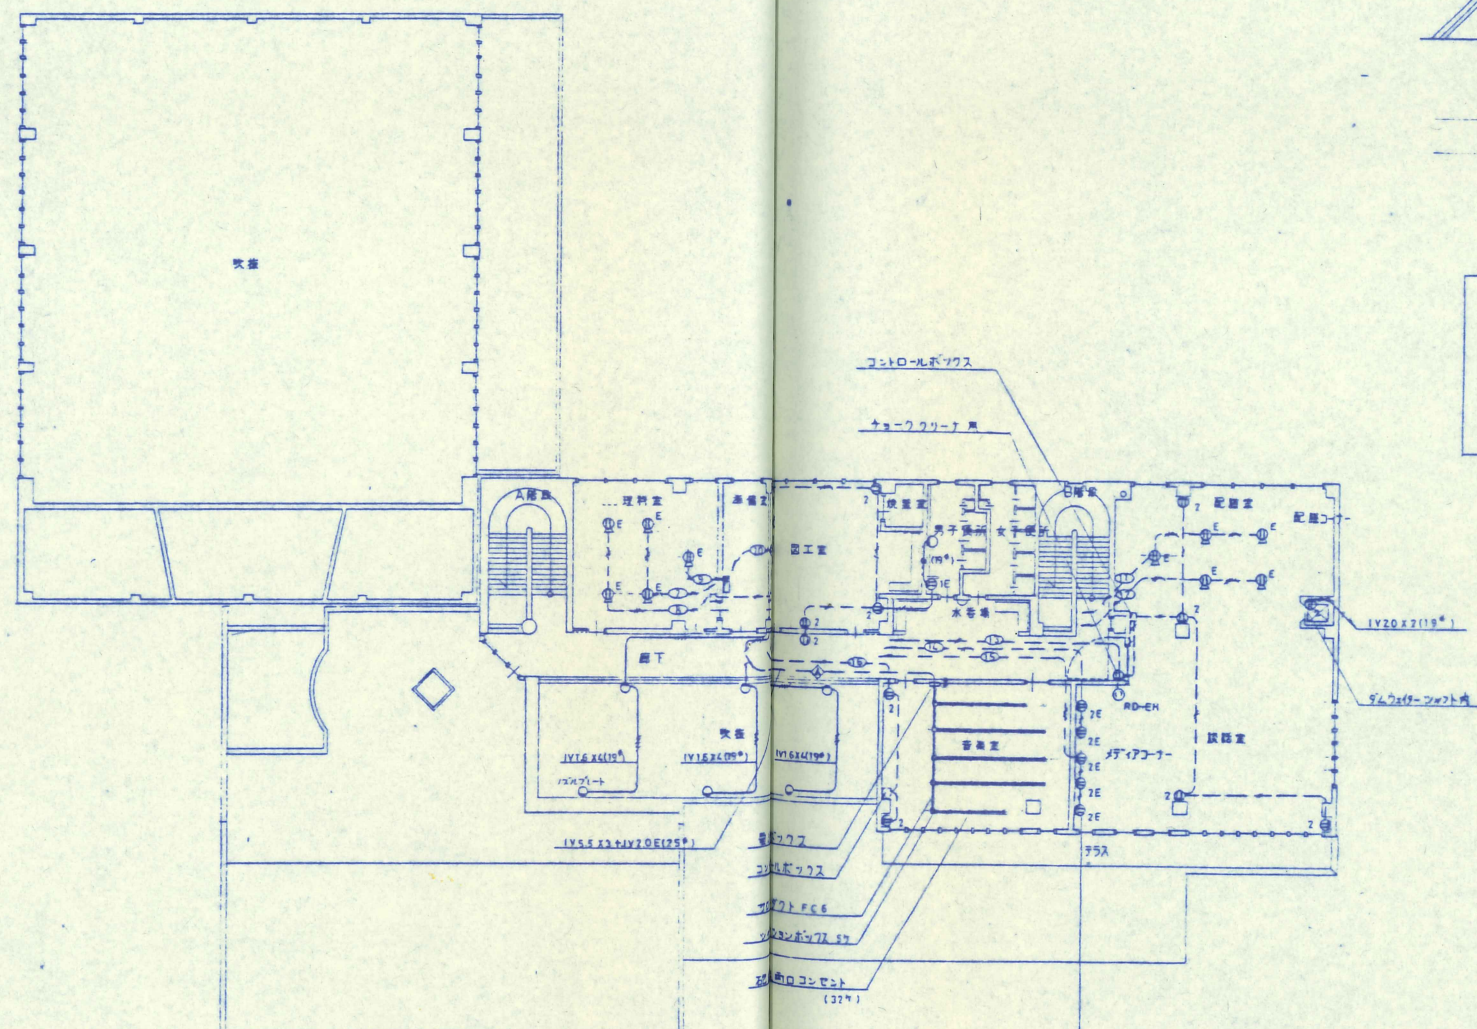

特記ナキ限り		
— — — —	IV 2.0 X 2	(19 ^B)
— — — —	IV 2.0 X 3	(19 ^B)
— — — —	IV 2.0 X 10	F 7 7073 フット
— — — —	IV 2.0 X 2	F 6 7073 フット